


SECTION-24: AXIS 30 R
SCALE 1:1000/100

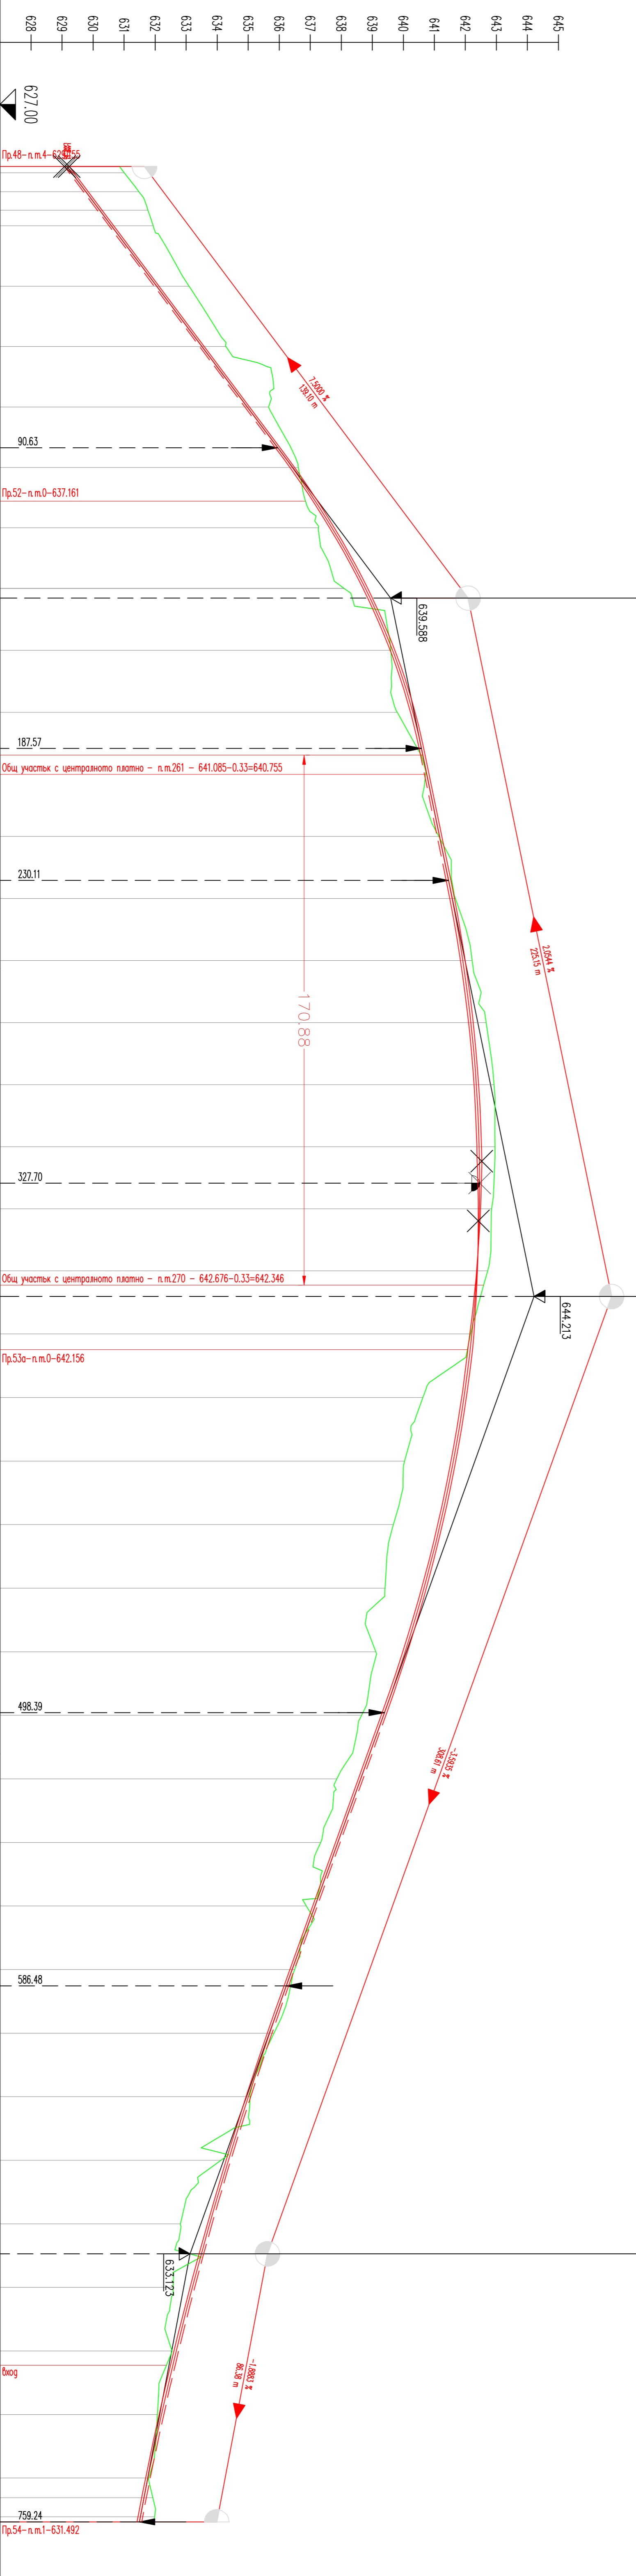





